



PLAN VIEW
NOT TO SCALE

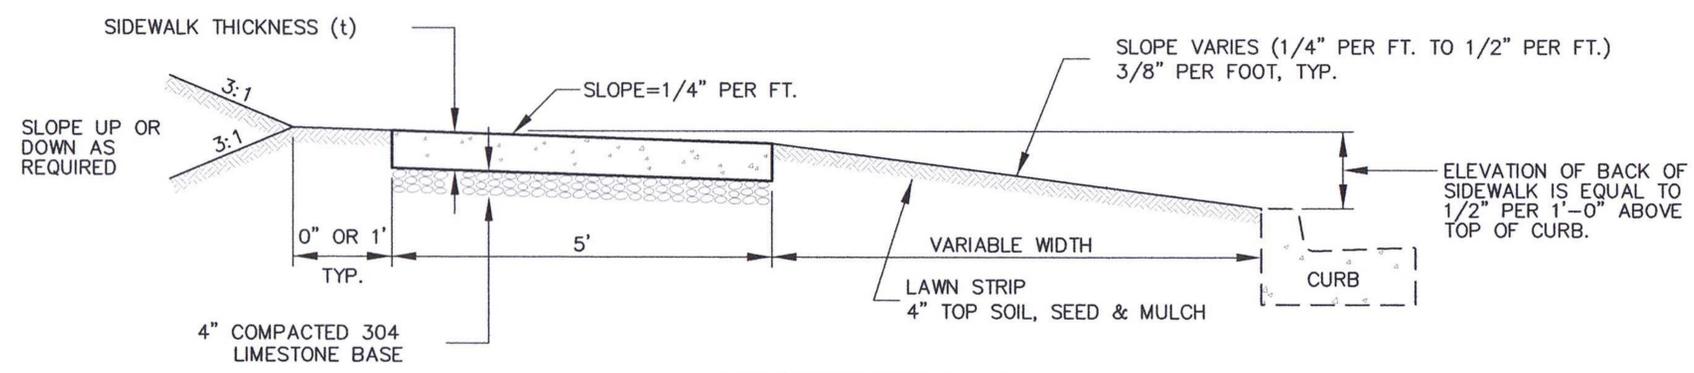

SECTION A-A
NOT TO SCALE

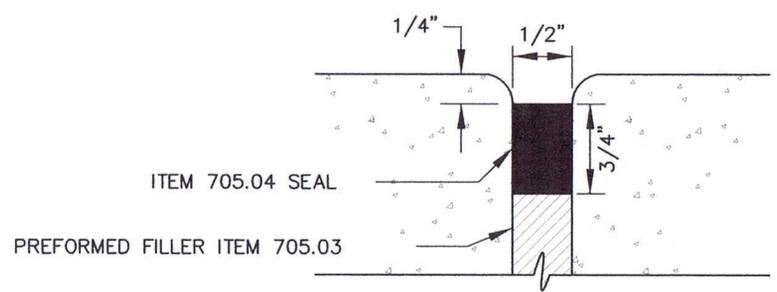

SIDEWALK & DRIVE APRON EXPANSION JOINT DETAIL
NOT TO SCALE

CONCRETE SIDEWALK NOTES

1. PROVIDE A BROOM FINISH TO ALL EXPOSED SURFACES IN THE TRANSVERSE DIRECTION. DO NOT PLASTER THE CONCRETE.
2. CONCRETE SHALL BE ODOT CLASS 'C' (6 SACK) PORTLAND CEMENT CONCRETE.
3. SIDEWALK THICKNESS SHALL BE AS SHOWN IN TABLE. WITHIN DRIVEWAY LIMITS, SIDEWALKS SHALL BE TWO INCHES THICKER. SEE DRIVEWAY DETAILS.
4. PROVIDE A 1/4 INCH RADIUS EDGE ON ALL OUTSIDE EDGES AND JOINTS.
5. INSTALL 1/2 INCH EXPANSION JOINT FILLER BETWEEN THE WALK AND ANY FIXED STRUCTURE OR AGAINST CURB. USE 1 INCH EXPANSION JOINT FILLER AGAINST THE BACK OF CURB ON A RADIUS OF 250 FEET OR LESS.
6. CURE CONCRETE IN ACCORDANCE WITH ODOT 451.

LOCATION	t	AT DRIVEWAYS
RESIDENTIAL	4"	6"
COMMERCIAL	5"	7"



CITY OF ALLIANCE
ENGINEERING DEPARTMENT
504 E. MAIN ST.
ALLIANCE, OH 44601
PHONE: (330) 823-5122 FAX: (330) 829-2236

SIDEWALK DETAILS & NOTES
NOT TO SCALE
ENGSERV1 / E:/ DATA / ENGINEERING DOCUMENTS / STANDARD DRAWINGS/ COASTANDARDS.DWG

APPROVED BY:
Vincent Mueser PE, S.I.T.
VINCENT MUESER, P.E., S.I.T.
ALLIANCE CITY ENGINEER

ALLIANCE RD-10
(1 OF 1)

Revisions / Drawn By

02-19-10 / CAF